



Catalog Number: 8836-GHC1-NK
Item Description: N1 HINGE CVR GUTTER NK
UPC Code: 784572109308



Brand Name: Milbank
Type: Lay In Wireway
Application: Wireway
Standard: UL Listed, Type 1
Cover Type: Hinge Cover
Enclosure: Indoor Enclosure
Nominal Cross Section: 8x8
Straight Section Length: 36
Material: Steel with Powder Coat Finish
Finish: ANSI 61 Gray
Knockouts: False




Utility requirements may vary. Always consult the serving utility for their requirements prior to ordering or installing this equipment. This product must always be installed by a licensed electrician. Installation of this equipment may require local electrical inspector approval.

CATALOG#	LABEL#
8836-GHC1(-)	1002943
RC-8836-GHC1(-)	1125051
SPH-883(-)	1132575

ITEM	363/QTY.	PART NUMBER	DESCRIPTION
1	1	(SEE CHART)	BACK
2	1	(SEE CHART)	TOP
3	3	1003198	HINGE
4	6	1001290	SCREW, 10-32 X 5/16
5	1	(SEE CHART)	UL LABEL, WIREWAY
6	1	1002913	LABEL, RATING
7	4	1002880	BAG ASSY (NOT SHOWN)

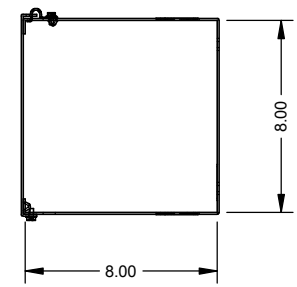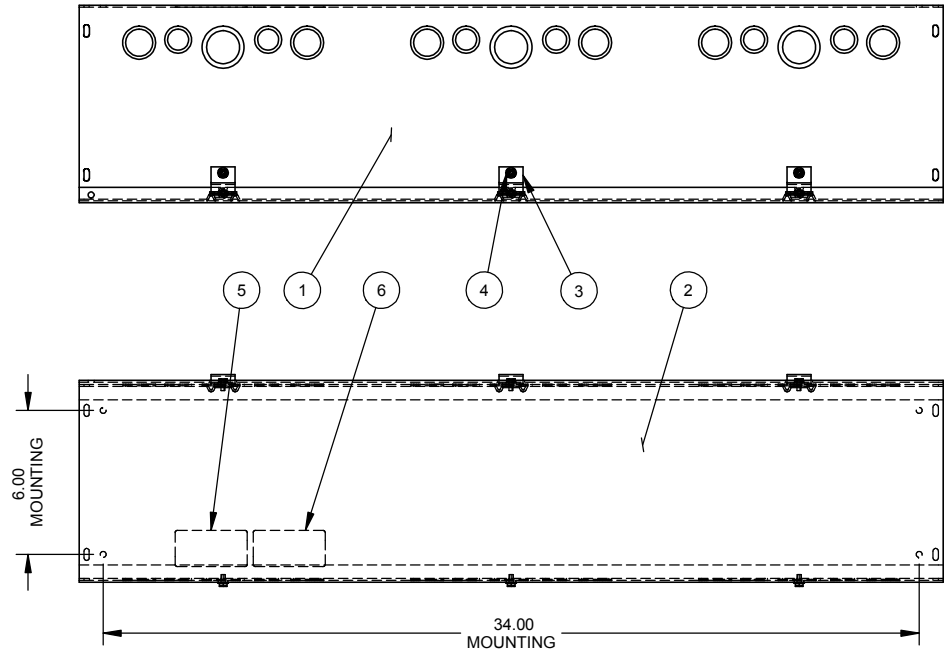

SUFFIX	BACK #	COVER #
-SU	1103479	1097319
-SUC	1128994	1128970
-SO	1128996	1128971
-SUNK	1097318	1097319
-NK	1128997	1128971
-SUNKC	1128998	1128970

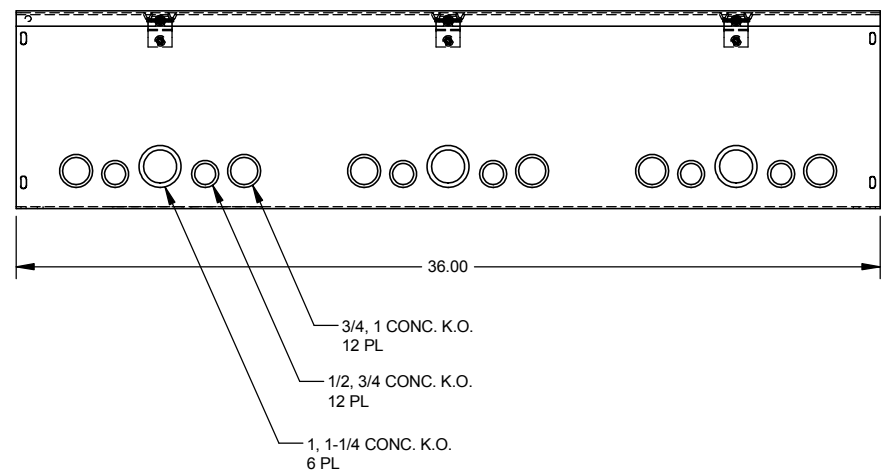

SUFFIX	FINISH
NONE	MILBANK LIGHT GRAY
-NP	NONE

NOTE:
1. PLACE BAG ASS'Y INSIDE ENCLOSURE. (NOT SHOWN)

NEMA DWG.: #363

Material:	14 GA. STEEL	<p>General Offices: Kansas City, MO</p>	
Finish:	SEE CHART		
<p>Tolerances: Unless Specified Otherwise X.X ±.1 X.XX ±.03 X.XXX ±.015 X" ±2°</p>		Title:	HINGE COVER WIREWAY 8 x 8 x 36, TYPE 1 NEMA ENCLOSURE
<p>Third Angle Projection</p>		Catalog No.:	(SEE CHART)
		Customer:	MILBANK STANDARD
		Drawing No.:	1004760
Scale:	NTS	Date:	05/29/02
Drawn By:	DY	Sheet	1 of 1

D2	3/28/13	UPDATE CHARTS (ECO #23724)	D.F.
E	12/13/13	REV.QTY. #4 WAS 5, #7 WAS 3 (eECR0002639)	SEM



Catalog Number: 8836-GHC1-NK
Item Description: N1 HINGE CVR GUTTER NK
UPC Code: 784572109308


Brand Name: Milbank
Type: Lay In Wireway
Application: Wireway
Standard: UL Listed, Type 1
Cover Type: Hinge Cover
Enclosure: Indoor Enclosure
Nominal Cross Section: 8x8
Straight Section Length: 36
Material: Steel with Powder Coat Finish
Finish: ANSI 61 Gray
Knockouts: False





Utility requirements may vary. Always consult the serving utility for their requirements prior to ordering or installing this equipment. This product must always be installed by a licensed electrician. Installation of this equipment may require local electrical inspector approval.

CATALOG#	LABEL#
8836-GHC1(-)	1002943
RC-8836-GHC1(-)	1125051
SPH-883(-)	1132575

ITEM	363/QTY.	PART NUMBER	DESCRIPTION
1	1	(SEE CHART)	BACK
2	1	(SEE CHART)	TOP
3	3	1003198	HINGE
4	6	1001290	SCREW, 10-32 X 5/16
5	1	(SEE CHART)	UL LABEL, WIREWAY
6	1	1002913	LABEL, RATING
7	4	1002880	BAG ASSY (NOT SHOWN)

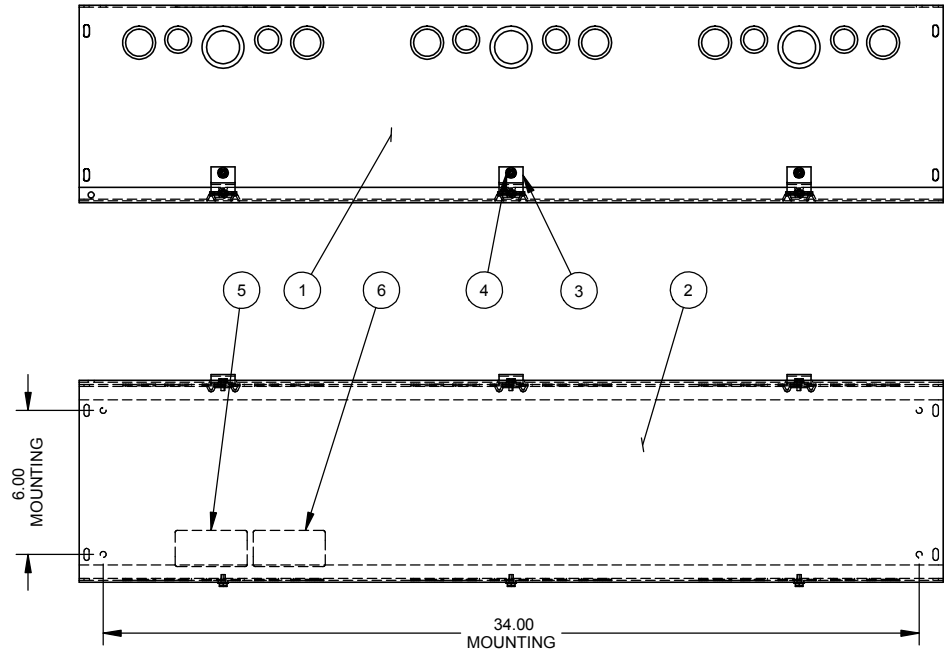

SUFFIX	BACK #	COVER #
-SU	1103479	1097319
-SUC	1128994	1128970
-SO	1128996	1128971
-SUNK	1097318	1097319
-NK	1128997	1128971
-SUNKC	1128998	1128970

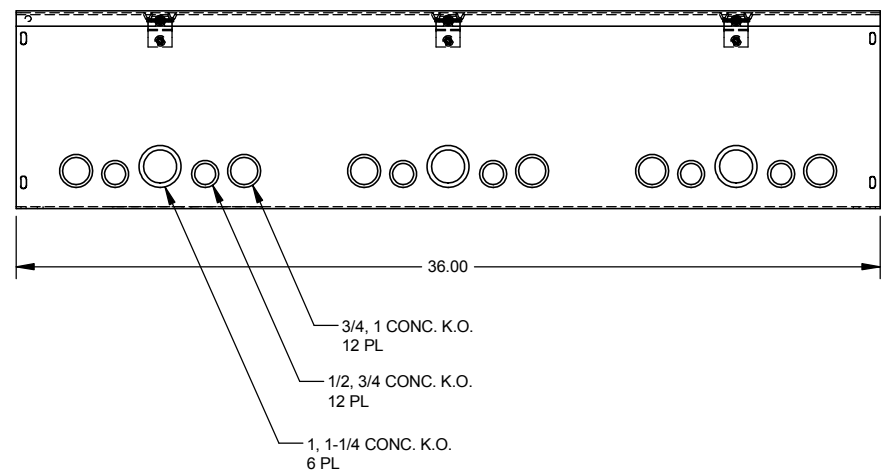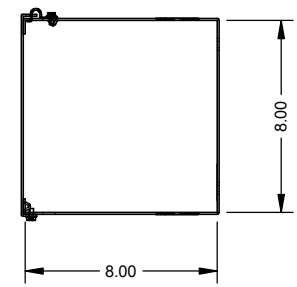

SUFFIX	FINISH
NONE	MILBANK LIGHT GRAY
-NP	NONE

NOTE:
1. PLACE BAG ASS'Y INSIDE ENCLOSURE. (NOT SHOWN)

NEMA DWG.: #363

Material:	14 GA. STEEL	 General Offices: Kansas City, MO	
Finish:	SEE CHART		
Tolerances: Unless Specified Otherwise X.X ±.1 X.XX ±.03 X.XXX ±.015 X° ±2°		Title:	HINGE COVER WIREWAY 8 x 8 x 36, TYPE 1 NEMA ENCLOSURE
 Third Angle Projection		Catalog No.:	(SEE CHART)
Scale: NTS Drawn By: DY		Customer:	MILBANK STANDARD
Checked By: Approved By:		Drawing No.:	1004760
		Date:	05/29/02 Sheet 1 of 1

D2	3/28/13	UPDATE CHARTS (ECO #23724)	D.F.		
E	12/13/13	REV.QTY. #4 WAS 5, #7 WAS 3 (eECR0002639)	SEM		